
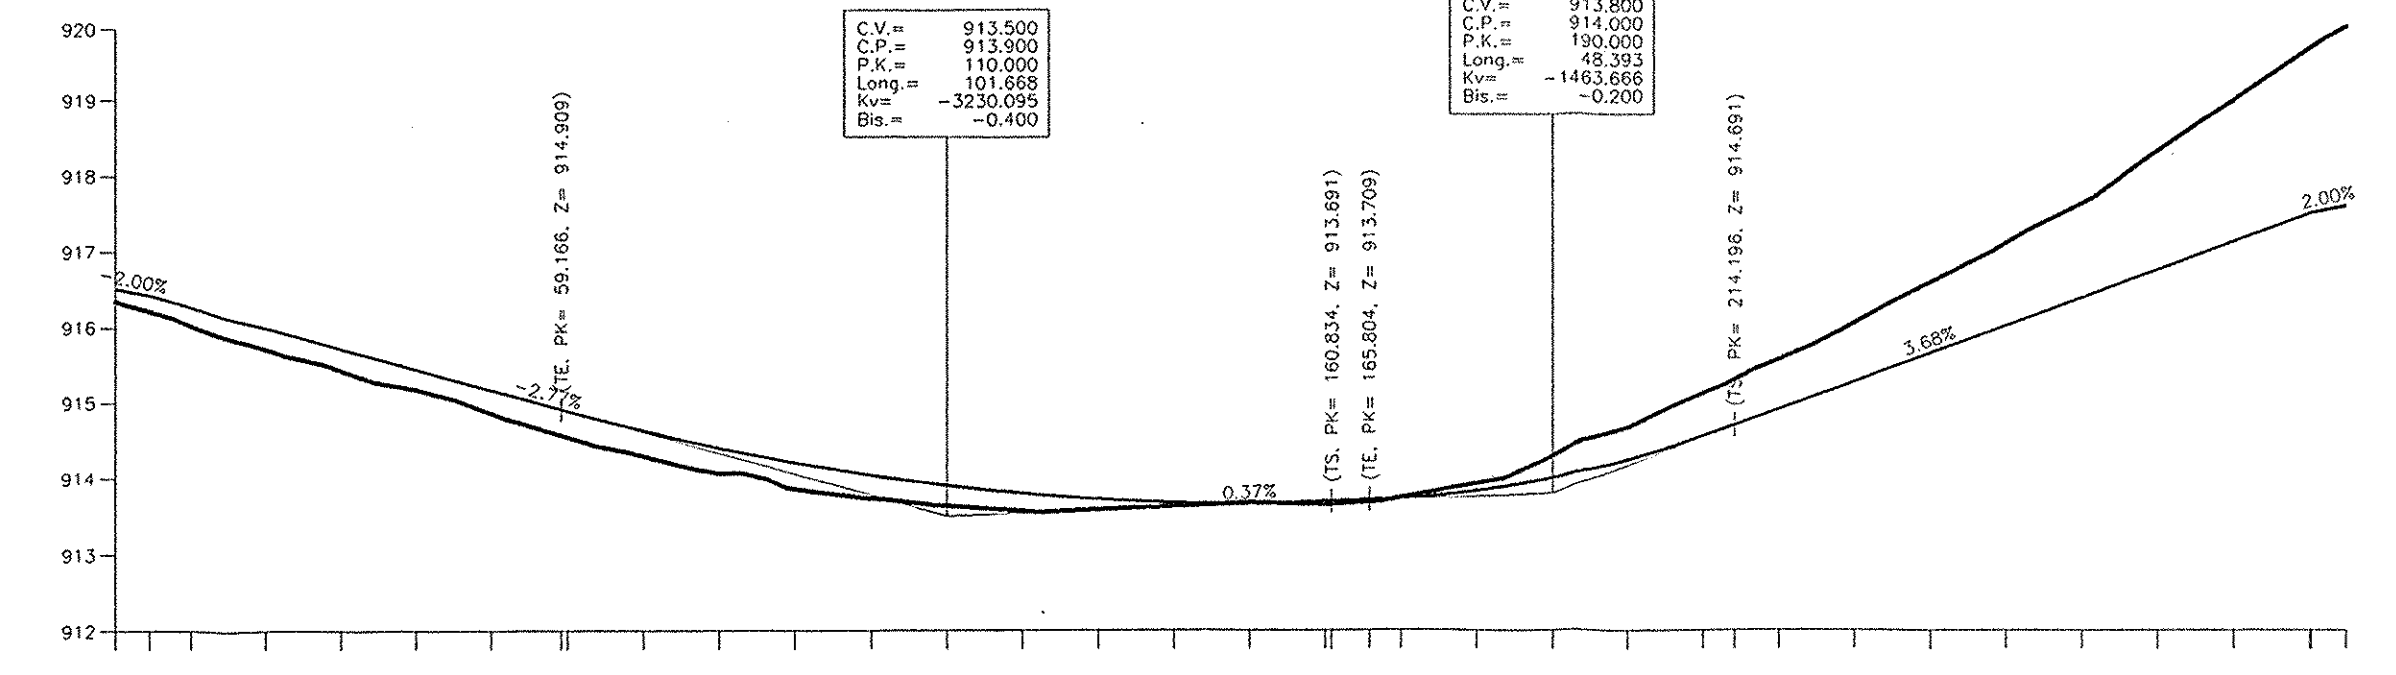
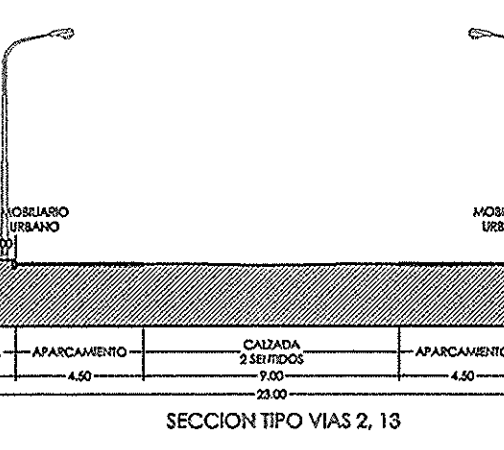
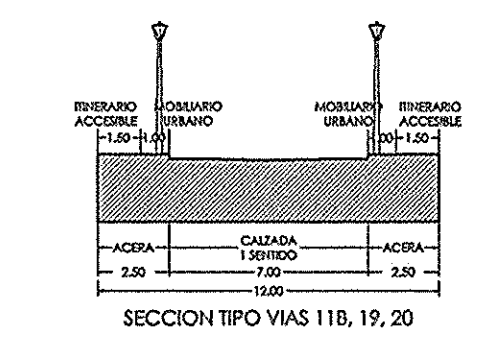


P.K.		0	5	10	20	30	40	50	60	70	80	90	100	110	120	130	140	150	157	
DISTANCIAS AL ORIGEN		0.00	4.50	10.00	20.00	30.00	40.00	50.00	60.00	70.00	80.00	90.00	100.00	110.00	120.00	130.00	140.00	150.00	157.26	
	DESMONTE																			

VIAL - 11B

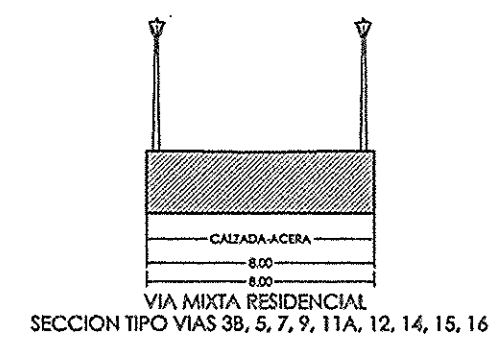

P.K.		0	5	10	20	30	40	50	60	70	80	90	100	110	120	130	140	150	160	170	180	190	200	210	220	230	240	250	260	270	280	290	295	
DISTANCIAS AL ORIGEN		0.00	4.50	10.00	20.00	30.00	40.00	50.00	60.00	70.00	80.00	90.00	100.00	110.00	120.00	130.00	140.00	150.00	160.00	170.00	180.00	190.00	200.00	210.00	220.00	230.00	240.00	250.00	260.00	270.00	280.00	290.00	294.74	
DISTANCIAS PARCIALES		0.00	4.50	5.50	10.00	15.00	20.00	290.00	294.74	

